


Attn: _____

LENNOX

GCS 16/20 036-060
 CHA 16 048-060
 CHP 16/20 036-060

Tag: _____

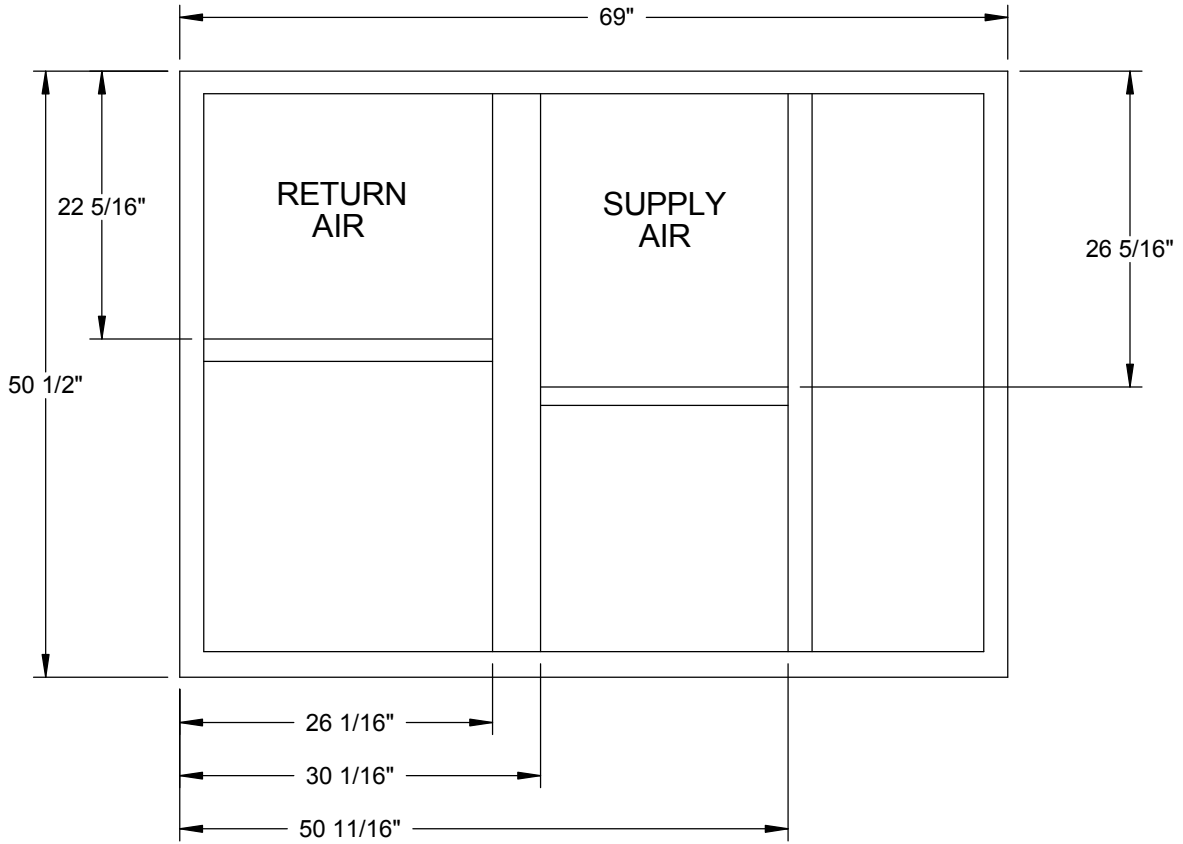

- * Verify existing curb OD
- * Verify supply and return openings
- * Note any changes
- * Call with any questions
- * Fax back if drawing is OK as is

REV	DESCRIPTION	DATE	APPROVED
04	updated address	6/26/06	
03	26 1/16 was 26 3/16, 30 1/16 was 30 3/16, 50 11/16 was 50 3/4	8/3/04	
02	26 5/16 WAS 26 3/16, 22 5/16 WAS 22 3/8	11/11/02	
01	INITIAL DESIGN	9/23/02	MG

DIMENSIONS ARE AS FOLLOWS:
 1.000 in [25.40 mm]



APPROVALS	DATE
DRAWN: A. LUTTINEN	6/26/06
CHECKED:	.
MGMT:	.

CDI 17560 TYLER ST NW
 ELK RIVER, MN 55330
 (763)391-7790
 (763)3917851

TITLE:	FILE NAME:	DRAWING NO.:	REV:
LENNOX ROOF CURB	2005	2005	4
SCALE: 1:16		SHEET: 1 OF 1	