


Attn: \_\_\_\_\_

CARRIER

Tag: \_\_\_\_\_

48/50 TJ/HJ/GJ/LJ/QJ/HM 004-007  
580 D 036-072

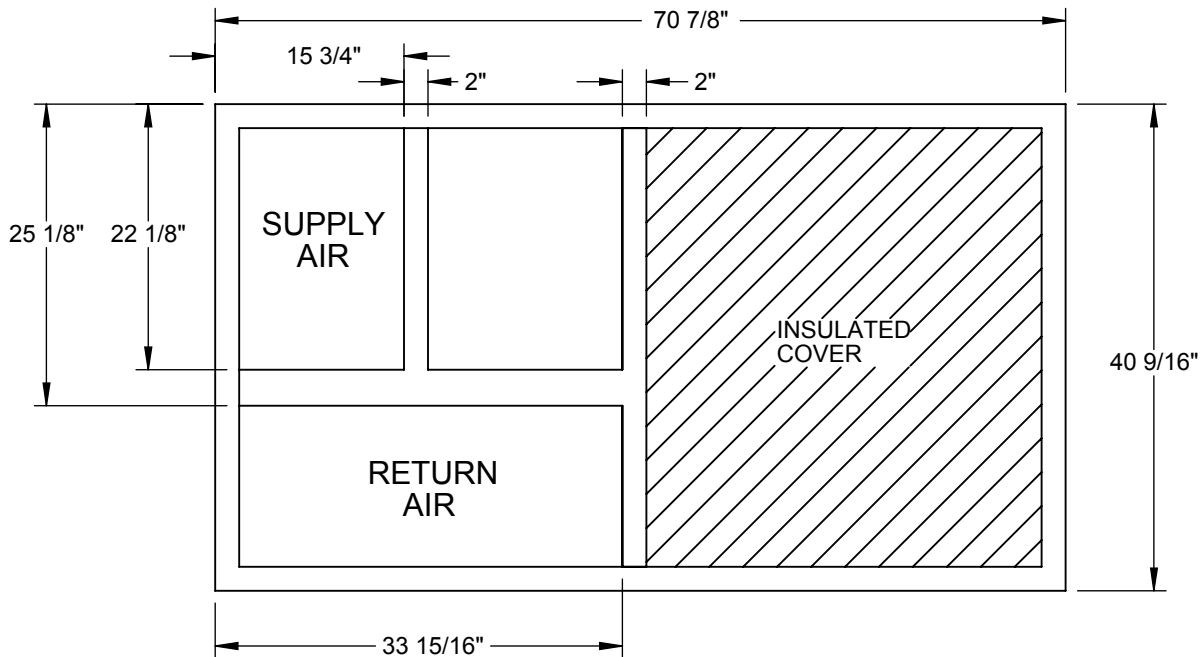

- \* Verify existing curb OD
- \* Verify supply and return openings
- \* Note any changes
- \* Call with any questions
- \* Fax back if drawing is OK as is

DIMENSIONS ARE AS FOLLOWS:  
1,000 in [25.40 mm]

3RD ANGLE PROJECTION

APPROVALS		DATE
DRAWN:	A. LUTTINEN	6/29/06
CHECKED:		
MGMT:		

TITLE: **CARRIER ROOF CURB**

REV.	DESCRIPTION	DATE	APPROVED
03	UPDATED BRACES	10/4/11	MWG
02	UPDATED ADDRESS	6/29/06	
01	INITIAL DESIGN	12/29/03	MG

**CDI** 17560 TYLER ST NW  
ELK RIVER, MN 55330  
(763)391-7790  
(763)3917851

FILE NAME: 4000  
DRAWING NO.: **4000**  
REV: **3**  
SCALE: 1:16 SHEET: 1 OF 1